


NOTE:  
TREES SHOULD NOT BE PLANTED WITHIN 3.0M OF THE  
RETAINING WALL OR WITH IN 1H:1V ENVELOPE  
MEASURED FROM THE BACK OF THE BOTTOM OF THE  
RETAINING WALL STRUCTURE, WHICHEVER IS GREATER

PLANT SCHEDULE SITE

CODE	QTY	BOTANICAL NAME	COMMON NAME	SIZE	CONTAINER	REMARKS
<b>CONIFEROUS TREES</b>						
PG	4	<i>Picea glauca</i>	White Spruce	200cm Ht.	W.B.	
TO	2	<i>Thuja occidentalis</i>	Eastern White Cedar	250cm Ht.	W.B.	
<b>DECIDUOUS TREES</b>						
AFC	4	<i>Acer freemanii</i> 'Celzam'™	Celebration Maple	60mm Cal.	W.B.	
CO	4	<i>Celtis occidentalis</i>	Common Hackberry	60mm Cal.	W.B.	
GSK	5	<i>Gleditsia triacanthos</i> 'Skyline'	'Skyline' Locust	60mm Cal.	W.B.	
QMA	3	<i>Quercus macrocarpa</i>	Burr Oak	W.B./B. & B.	60mm Cal	
TR	2	<i>Tilia americana</i> 'Redmond'	Redmond American Linden	60mm Cal.	W.B.	
<b>CONIFEROUS SHRUBS</b>						
TmD	21	<i>Taxus x media</i> 'Densiformis'	Dense Yew	50cm, 3 gal.		1.5 m
<b>DECIDUOUS SHRUBS</b>						
Rr	6	<i>Rosa rugosa</i>	Rugosa Rose	40cm	3 gal.	1.25 m
SpG	25	<i>Spiraea japonica</i> 'Goldflame'	Goldflame Spirea	60cm, 3 gal.	50cm	0.9 m
<b>ORNAMENTAL GRASSES</b>						
caK2	8	<i>Calamagrostis acutiflora</i> 'Karl Foerster'	Feather Reed Grass	1 gal.		0.7 m
<b>PERENNIALS</b>						
HPD	11	<i>Hemerocallis</i> x 'Purple D'oro'	Purple D'oro Daylily	1 gal.		450 mm
hs	41	<i>Hemerocallis</i> x 'Stella D'Oro'	Stella D'Oro Daylily	1 gal.		530 mm

KEY PLAN  
N.T.S.

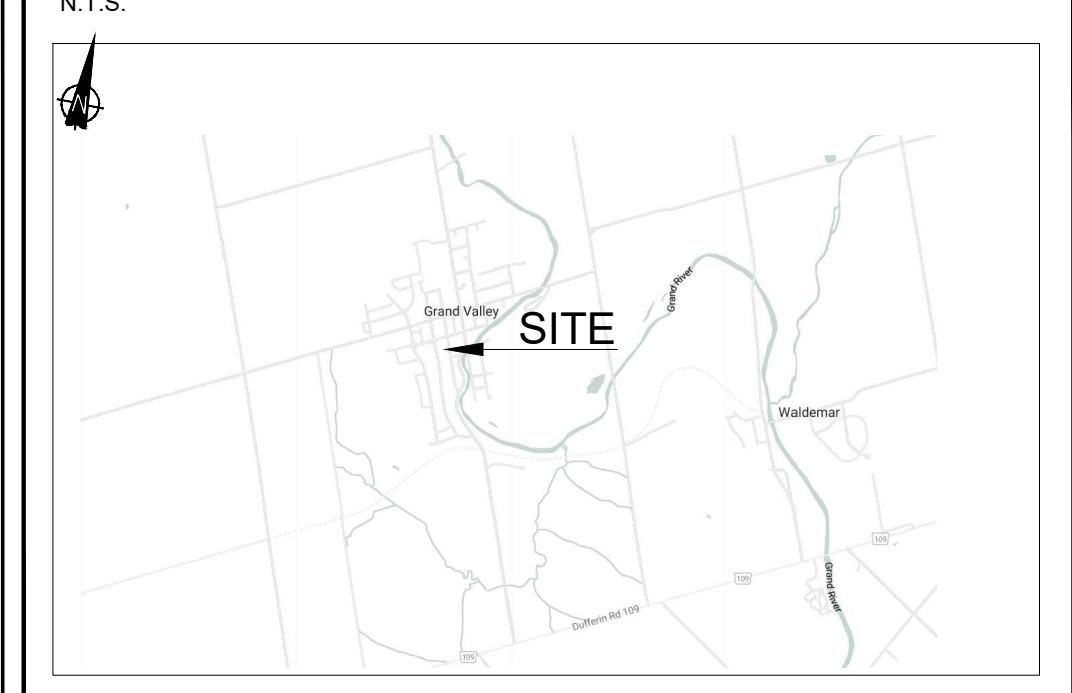

Legend


- EXISTING TREE TO REMAIN (TYP)
- PROPOSED TREES
- SOD
- SEED
- PROPOSED BUILDING
- TREE PROTECTION FENCE
- PROPERTY LINE

GENERAL NOTES:

1. DRAWINGS NOT TO BE USED FOR CONSTRUCTION UNLESS AUTHORIZED BY THE LANDSCAPE ARCHITECT
2. CONTRACTOR SHALL REPORT ANY DISCREPANCIES BETWEEN THE DRAWINGS AND SITE CONDITIONS PRIOR TO COMMENCEMENT OF THE WORK
3. ALL UTILITY LOCATES ARE THE RESPONSIBILITY OF THE CONTRACTOR. HAND DIG WITHIN THE LIMITS RECOMMENDED BY THE SERVICE UTILITY. UTILITY CONFLICTS WITH PROPOSED TREE LOCATIONS MUST BE REPORTED IMMEDIATELY TO THE LANDSCAPE ARCHITECT
4. BASE DRAWING PROVIDED BY GSP GROUP.
5. VEGETATION INVENTORY BY GSP GROUP.
6. FOR GRADING INFORMATION REFER TO DRAWINGS BY MOOREFIELD EXCAVATING. FOR SERVICING INFORMATION REFER TO DRAWINGS BY MOOREFIELD EXCAVATING.
7. SURVEY DRAWING BY VAN HARTEN SURVEYING INC.
8. LANDSCAPE DRAWINGS SHOW ENGINEERING INFORMATION FOR DESIGN PURPOSES ONLY. DO NOT CONSTRUCT ENGINEERING WORKS FROM THESE DRAWINGS.

LANDSCAPE CONCEPT PLAN  
SHELDON CREEK DEVELOPMENTS  
40-60 EMMA STREET S.  
GRAND VALLEY, ON

ISSUED FOR SITE PLAN  
APPROVAL, NOT FOR  
CONSTRUCTION.

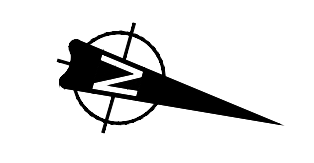

NOT FOR  
CONSTRUCTION

DATE	ISSUE	BY
05.06.2023	ISSUE FOR APPROVAL	LB
11.09.2023	ISSUE FOR CLIENT REVIEW	MS
06.10.2024	ISSUE FOR CLIENT REVIEW	MS

DATE	REVISIONS	BY



201-72 Victoria Street South  
Kitchener, Ontario N2C 4P9  
Tel: 519-888-8883  
F: 519-888-8881

162 Locke Street South, Suite 200  
Kitchener, Ontario N2C 4B8  
Tel: 519-822-7427

www.gspgroup.ca

Date: SEPT 11 2023  
Scale: 1:150

Drawn By: LB  
Project No.: 23107

L1.7

